

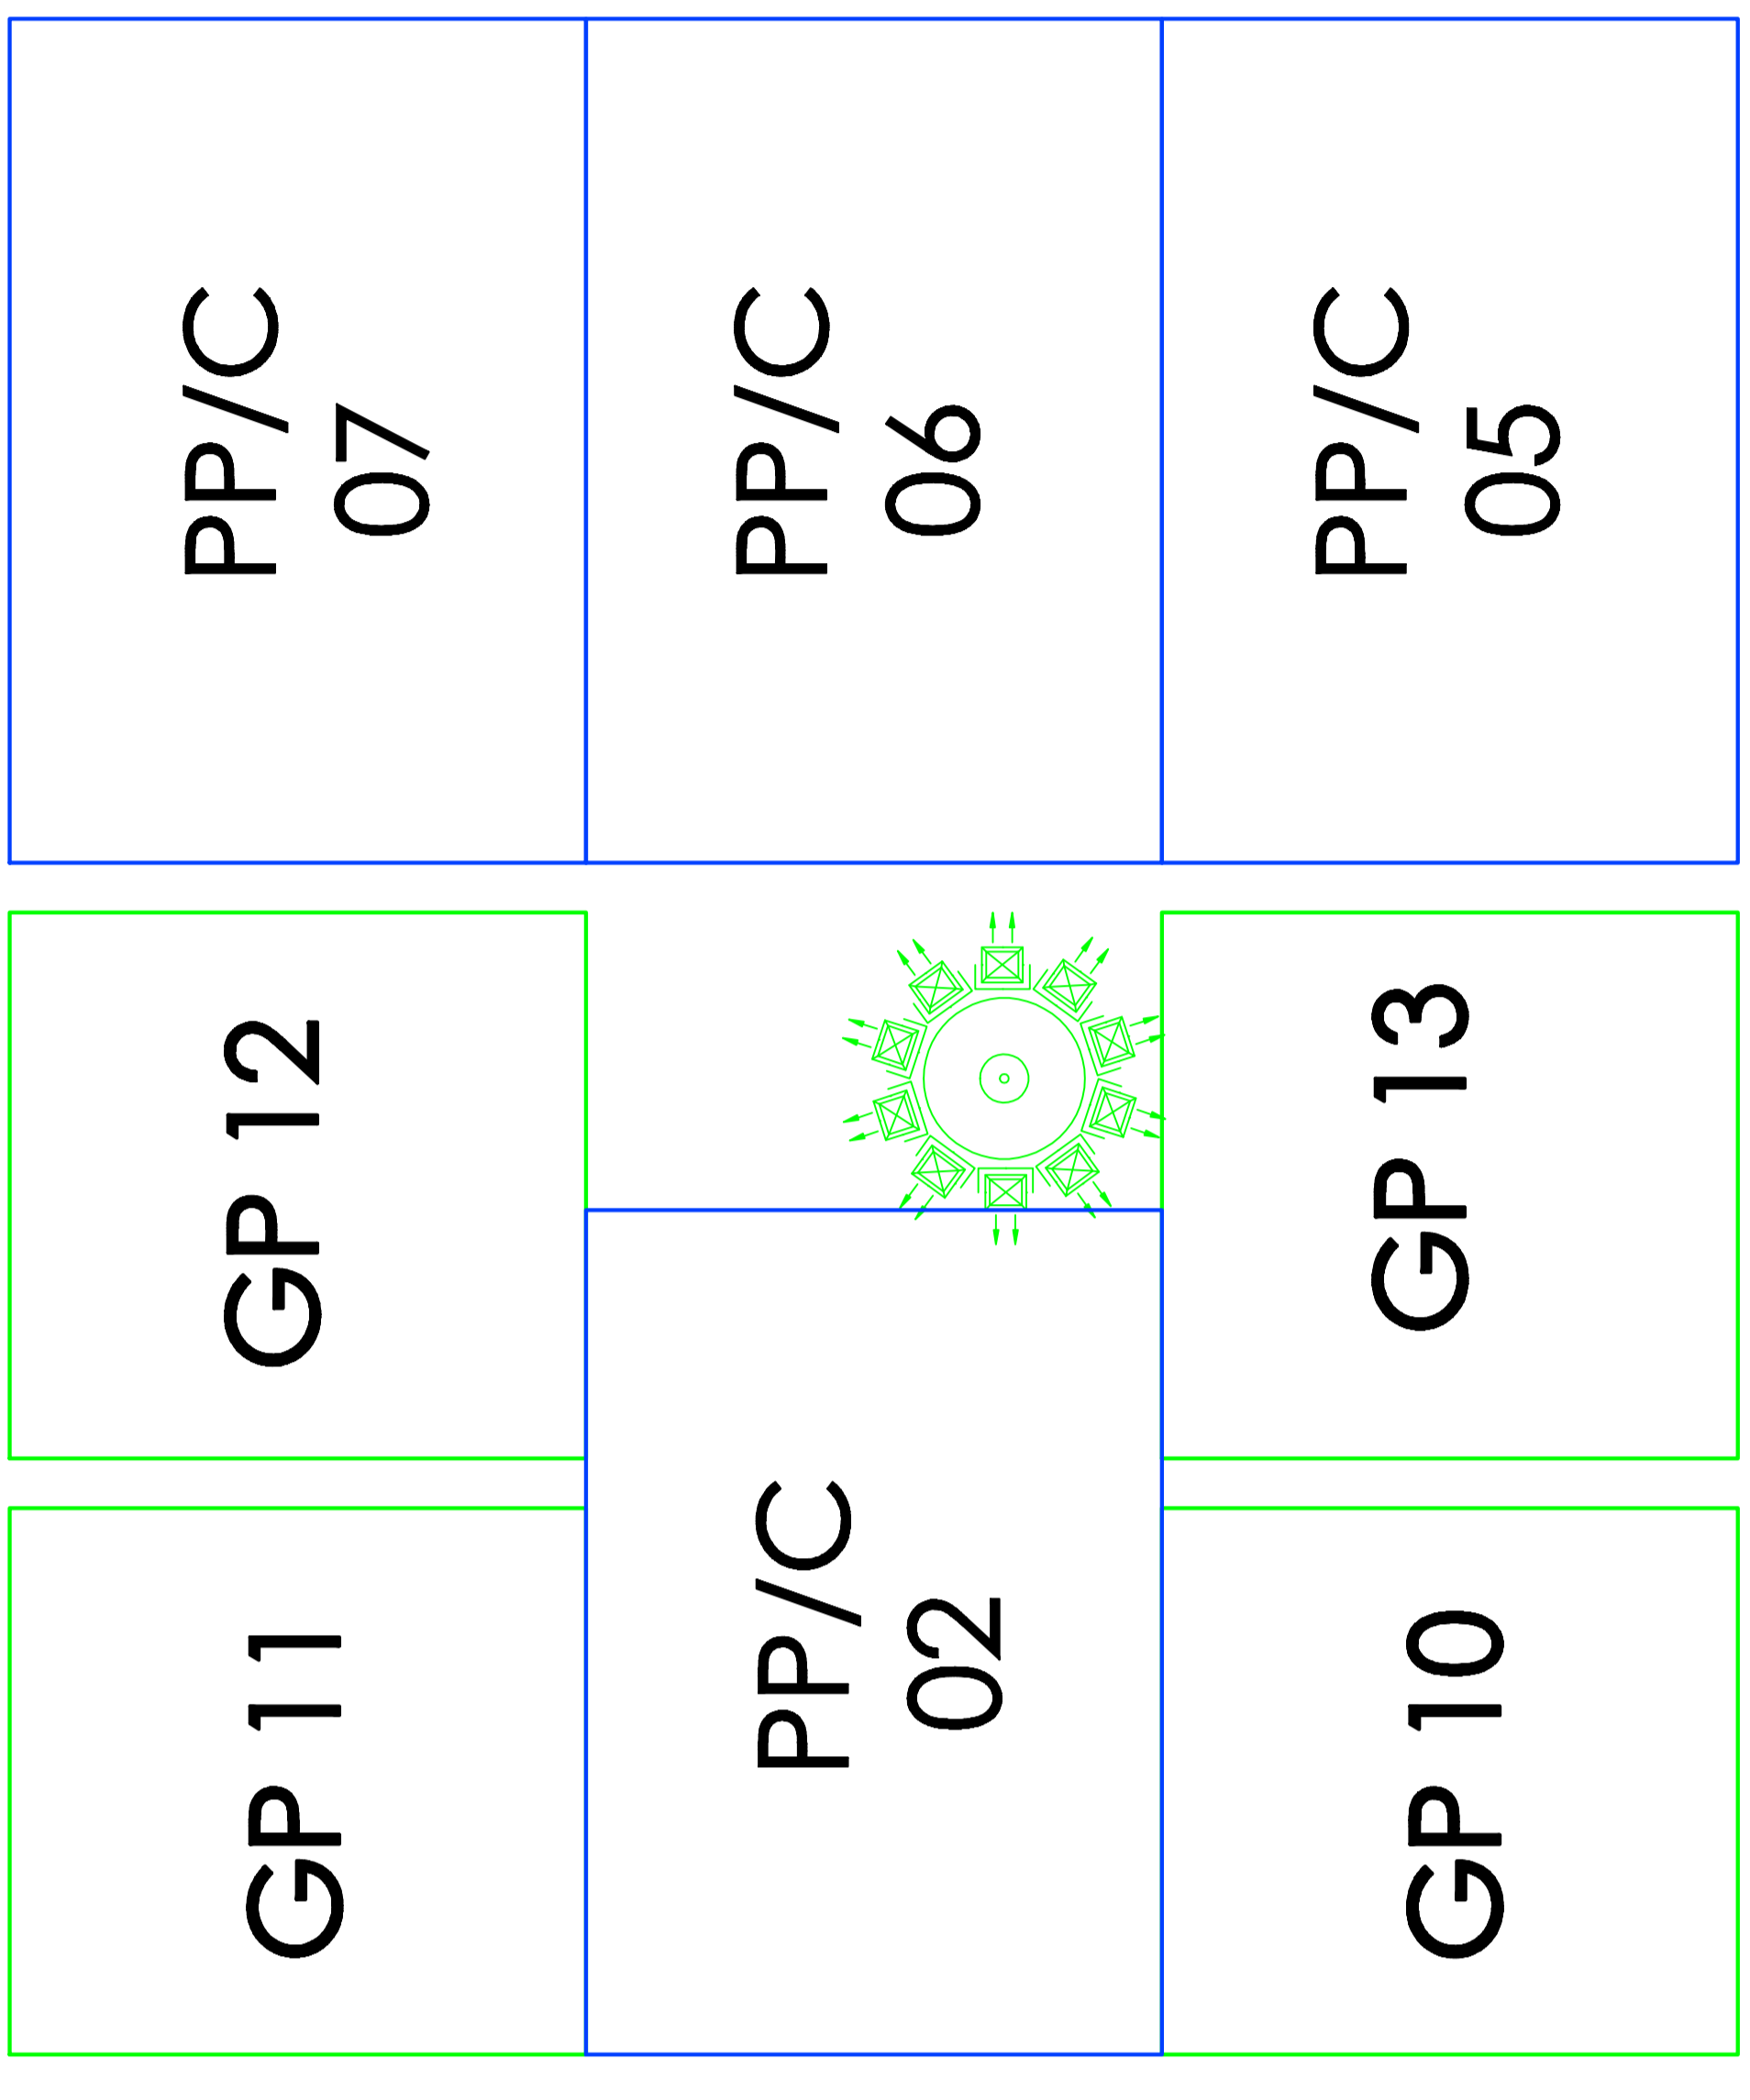



9200MM WIDE DRIVEWAY

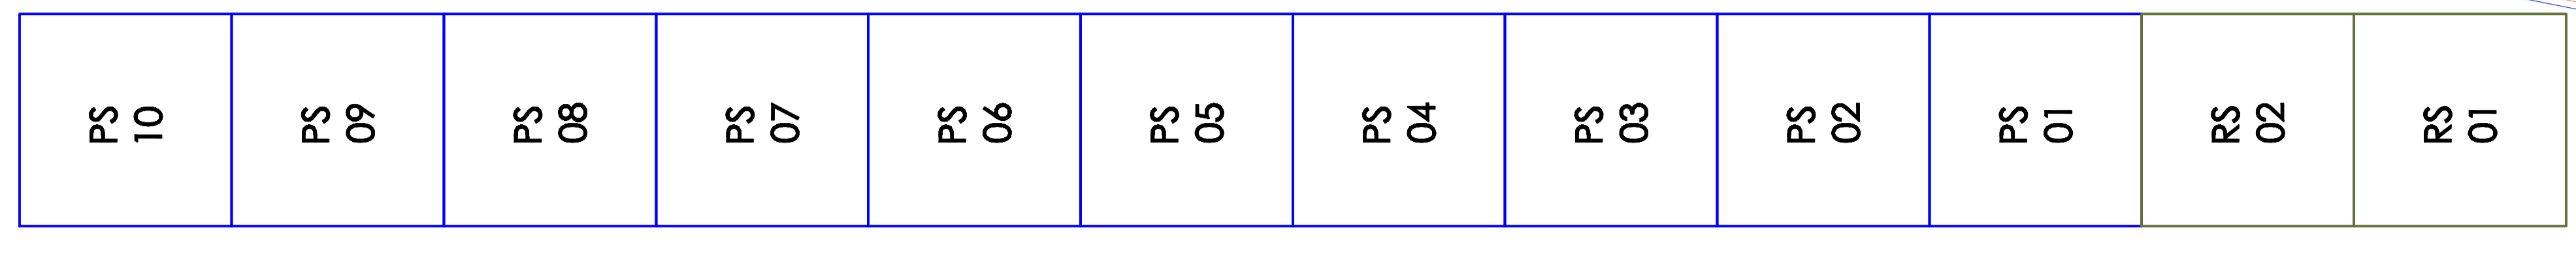

6400 MM WIDE PATHWAY

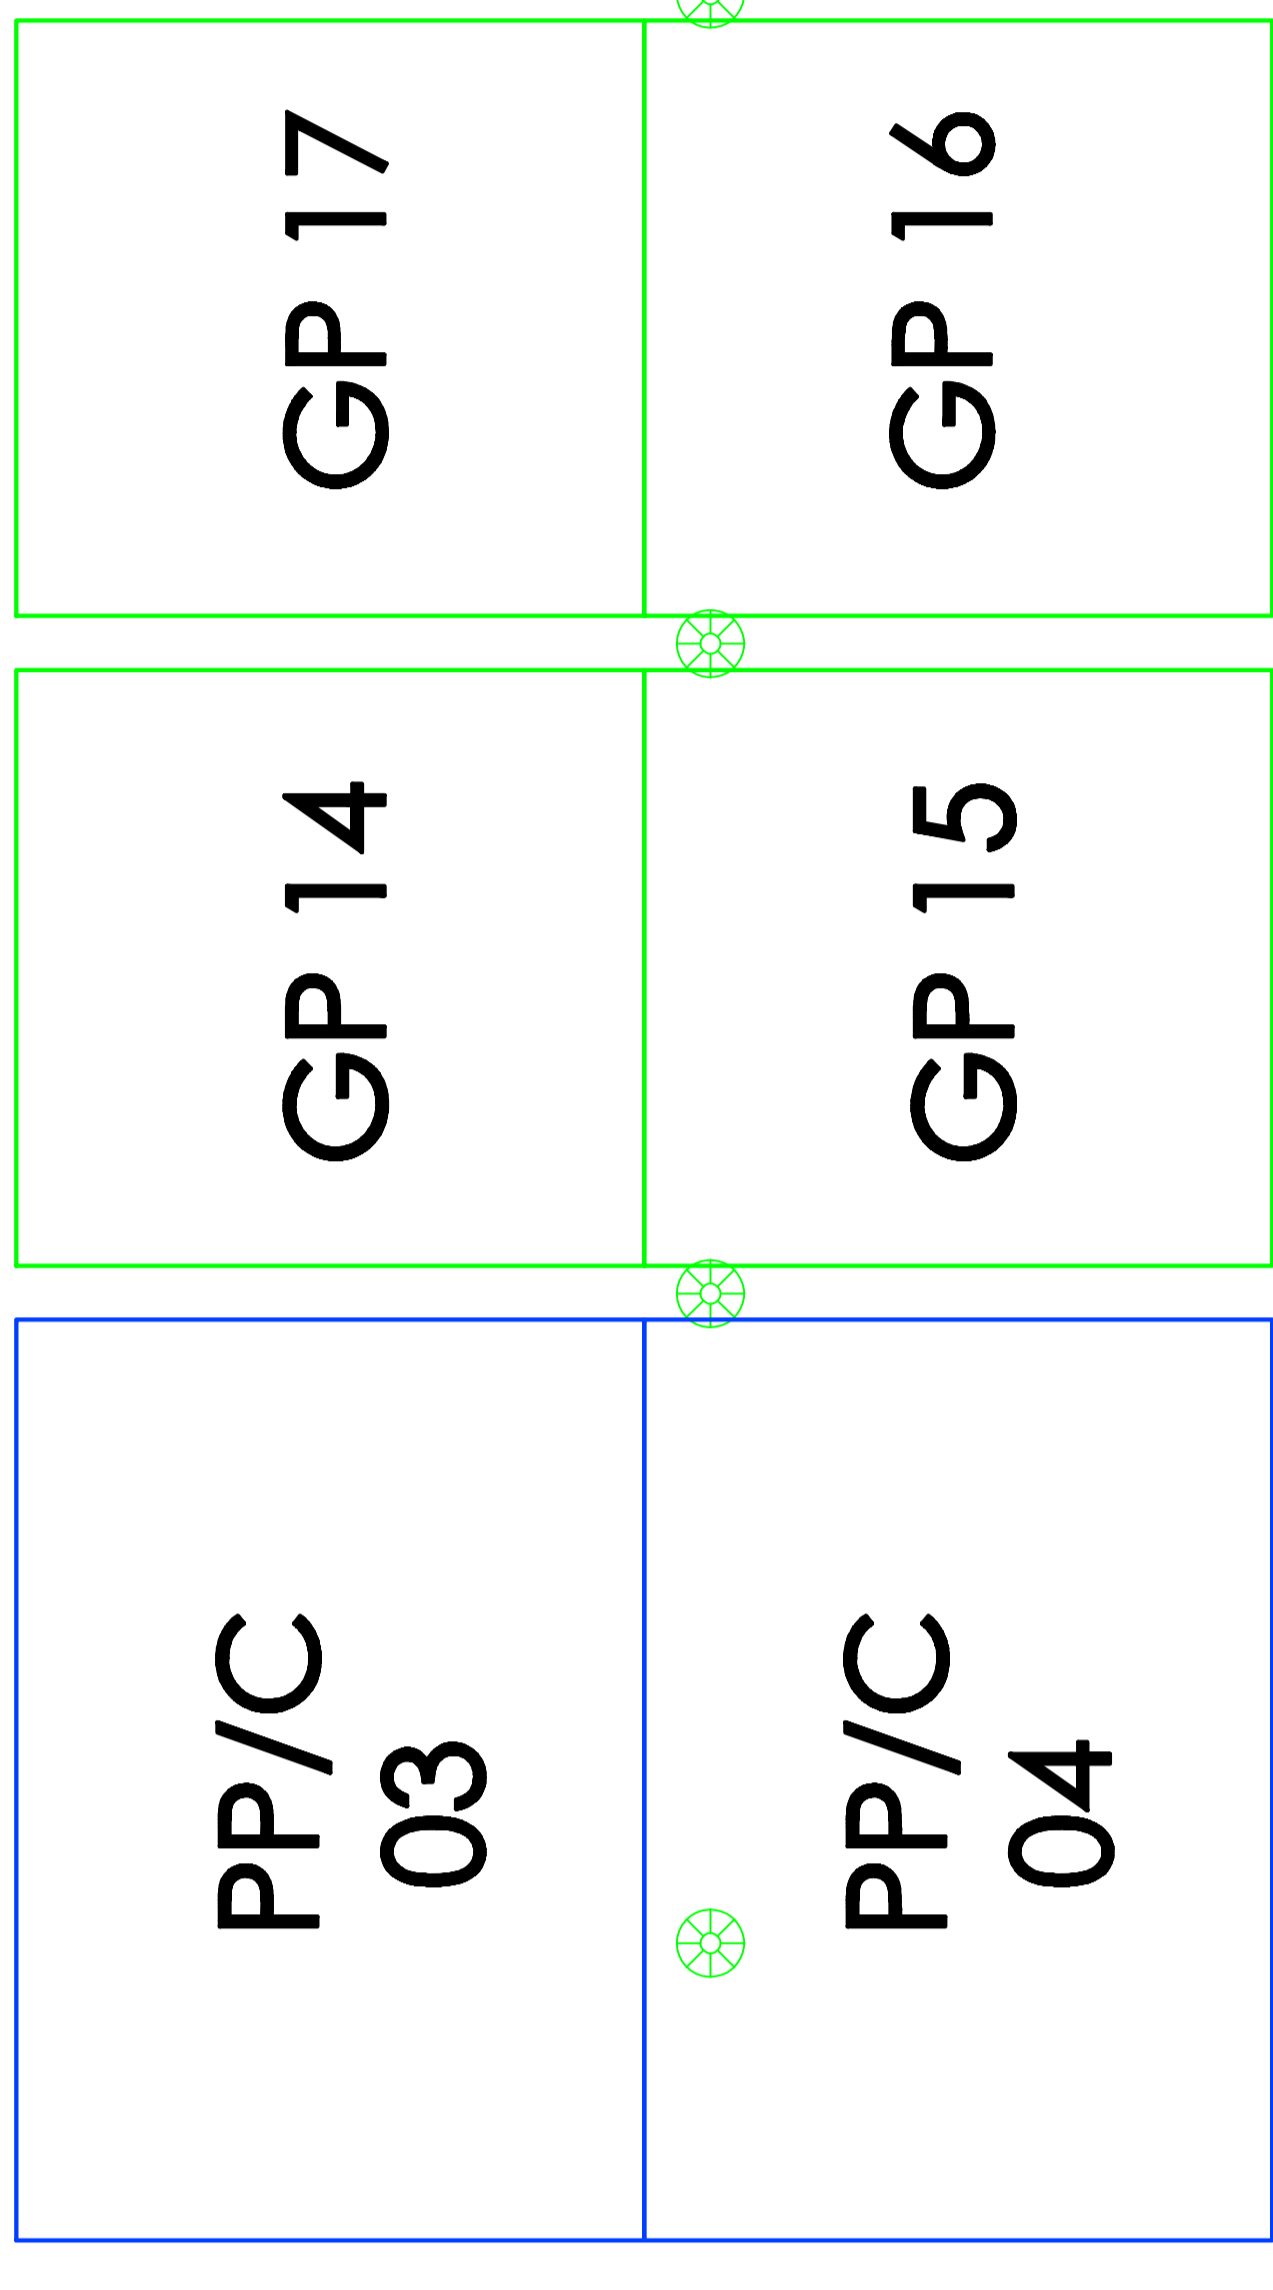


6400 MM WIDE PATHWAY

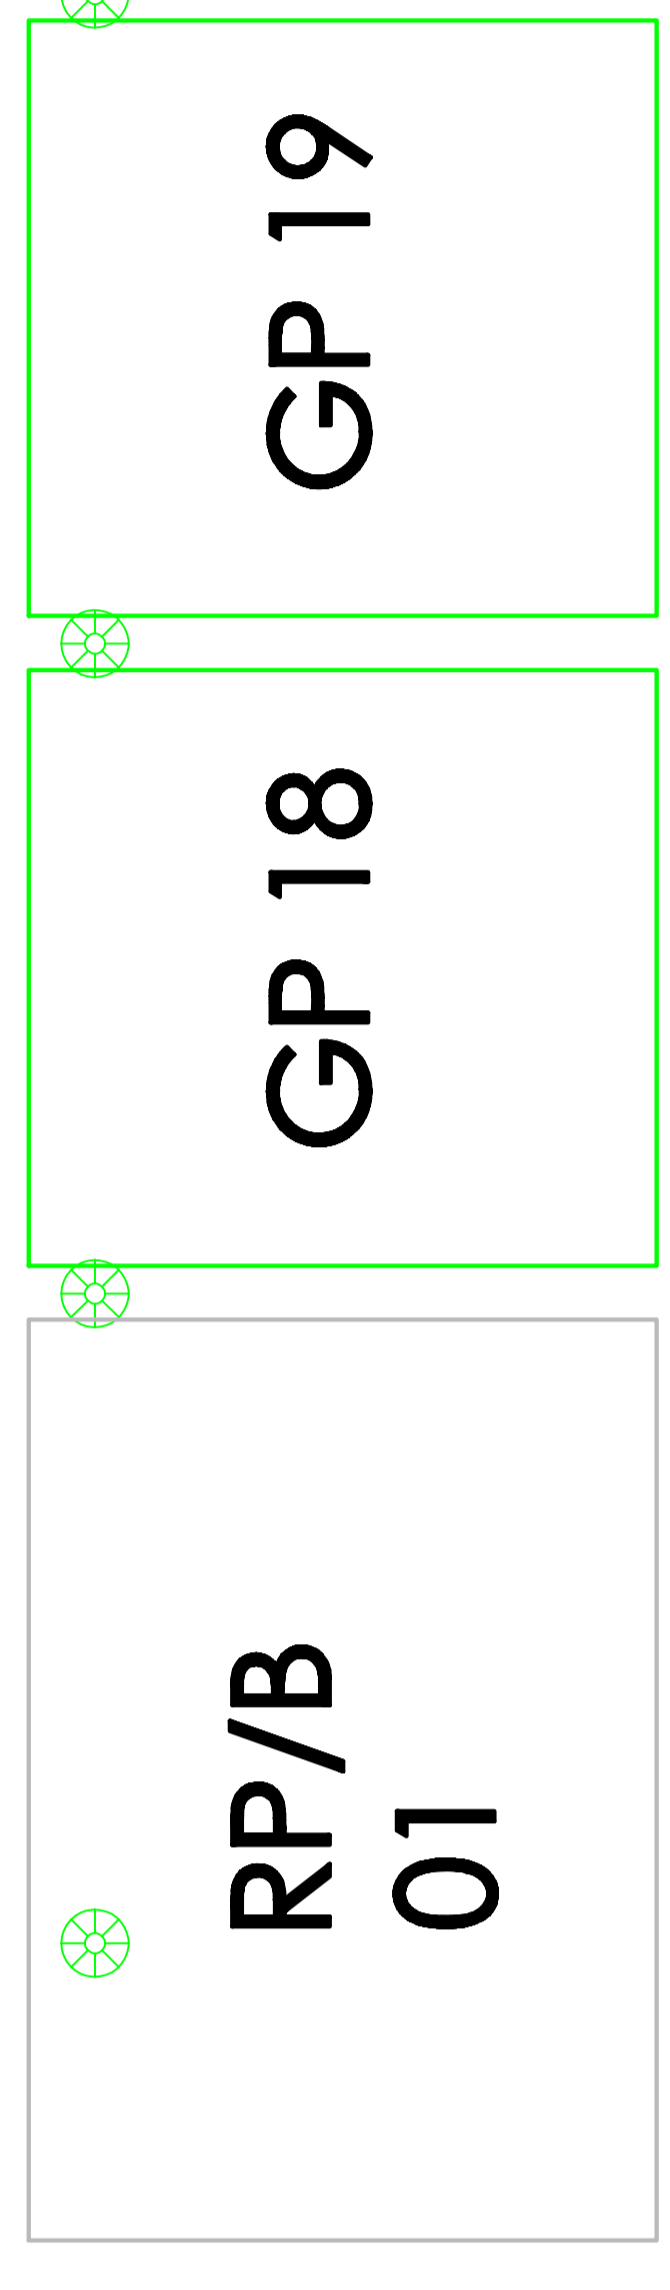


6400 MM WIDE PATHWAY


12000 MM WIDE PATHWAY

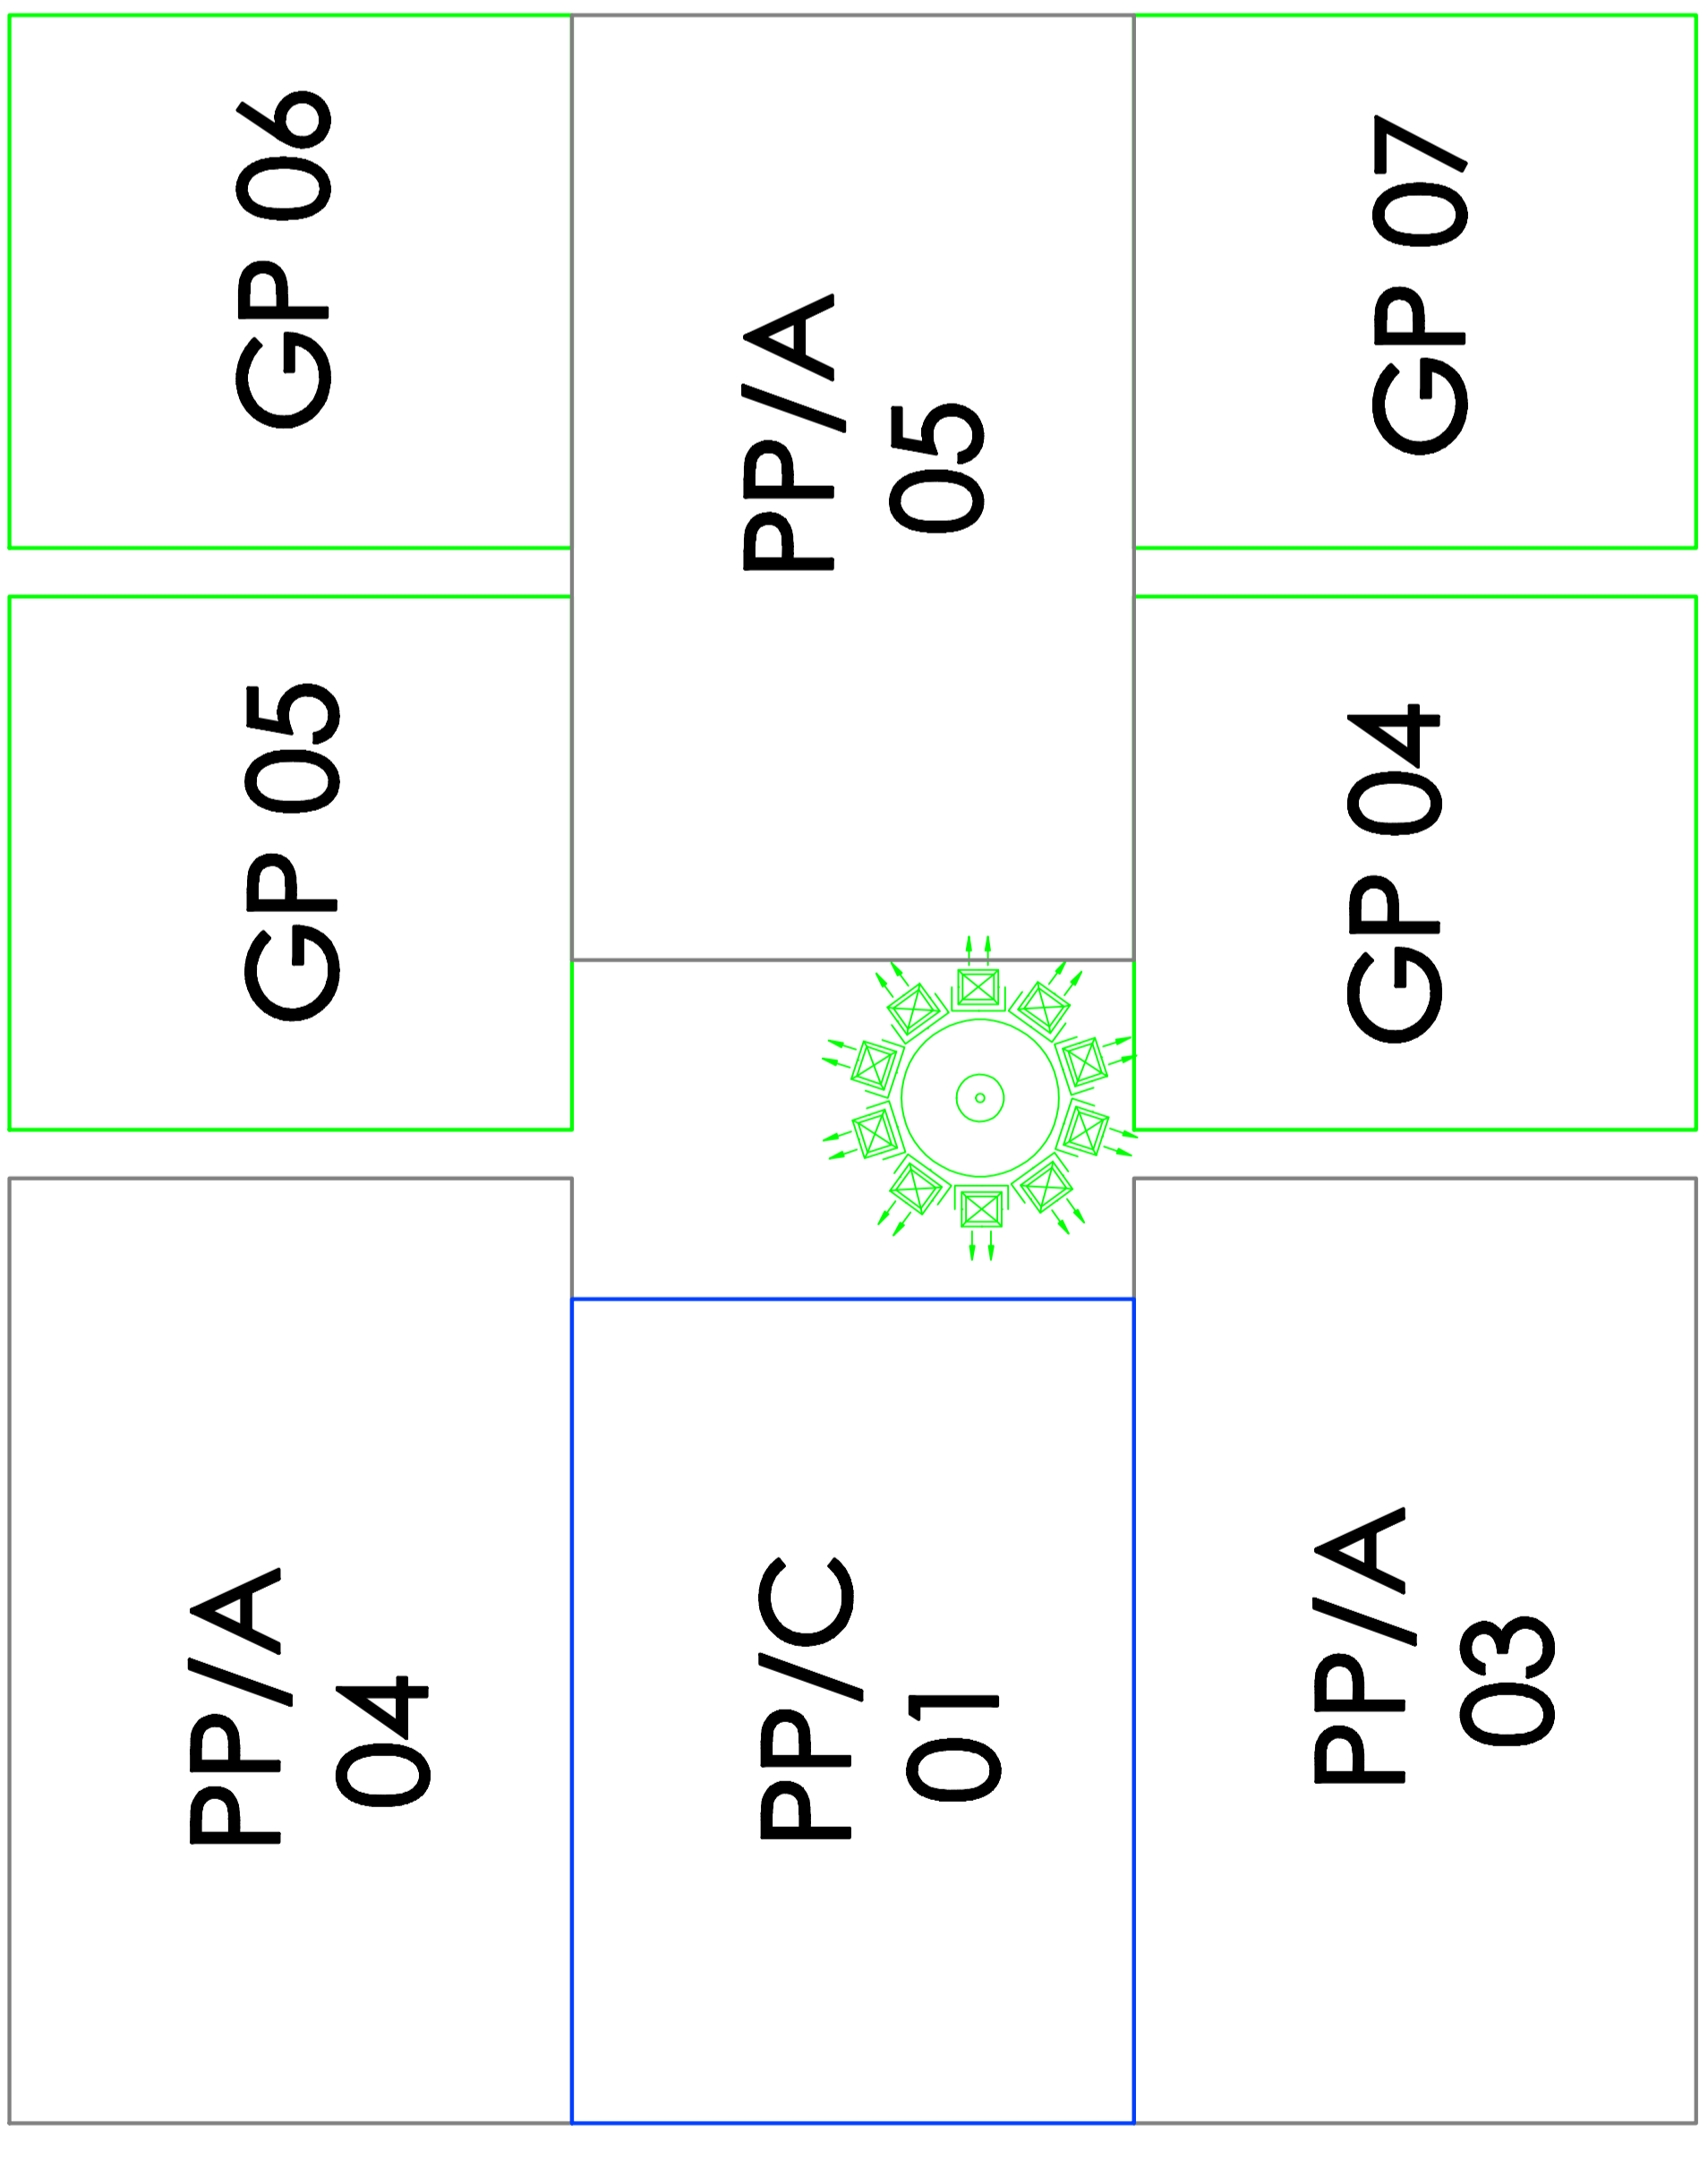

6400 MM WIDE PATHWAY

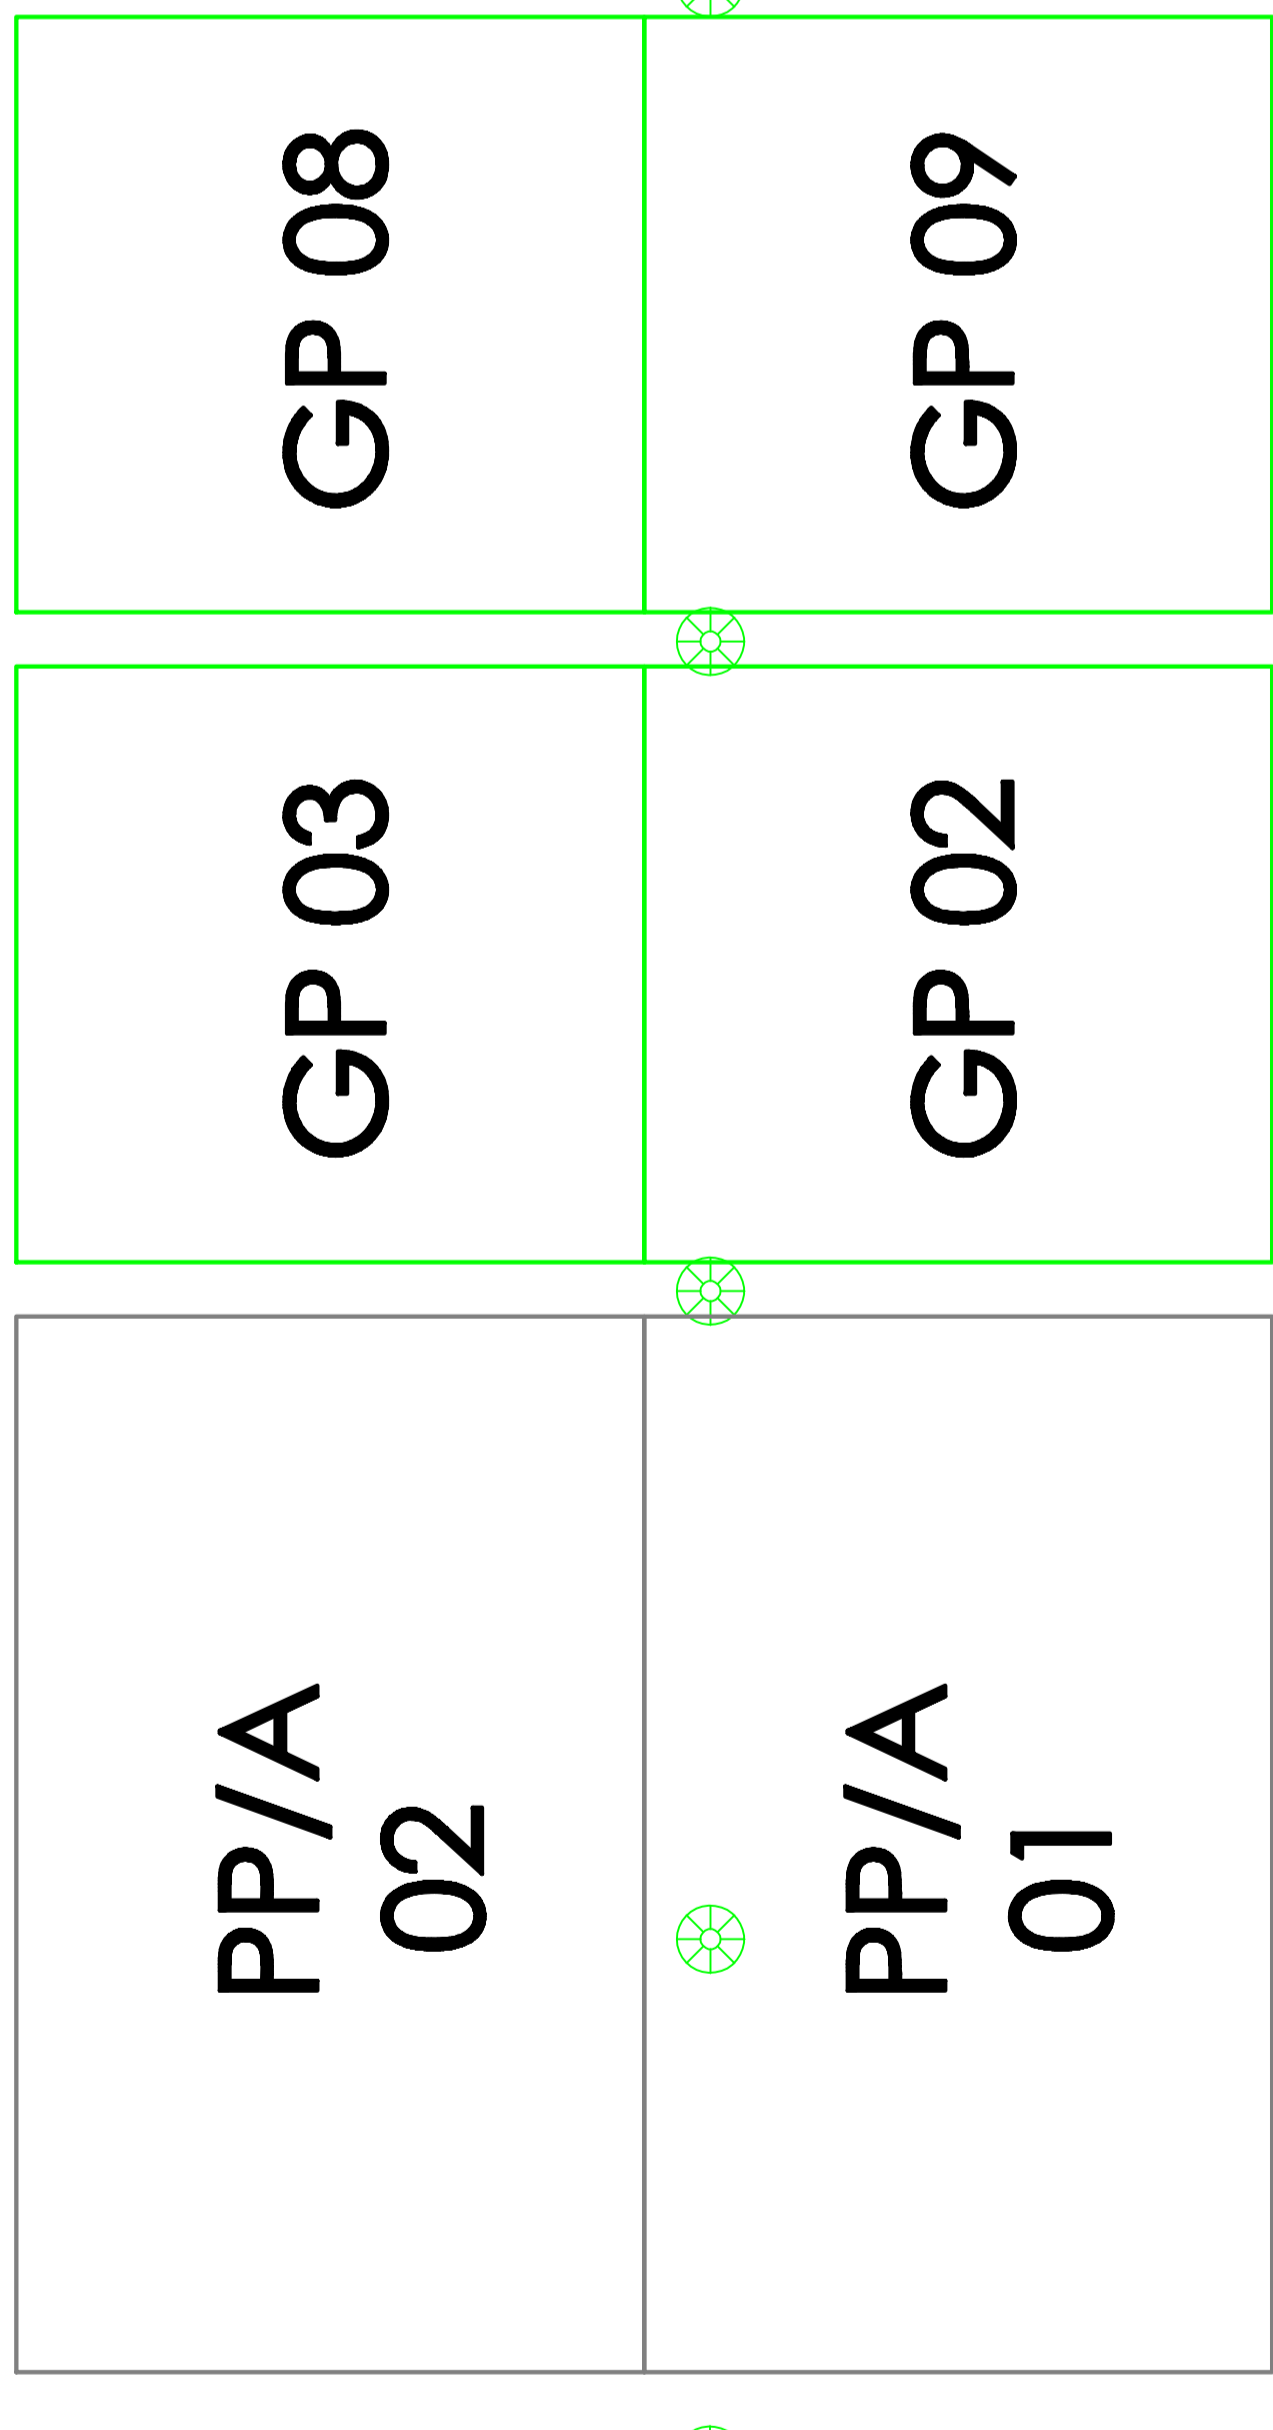

6400 MM WIDE PATHWAY

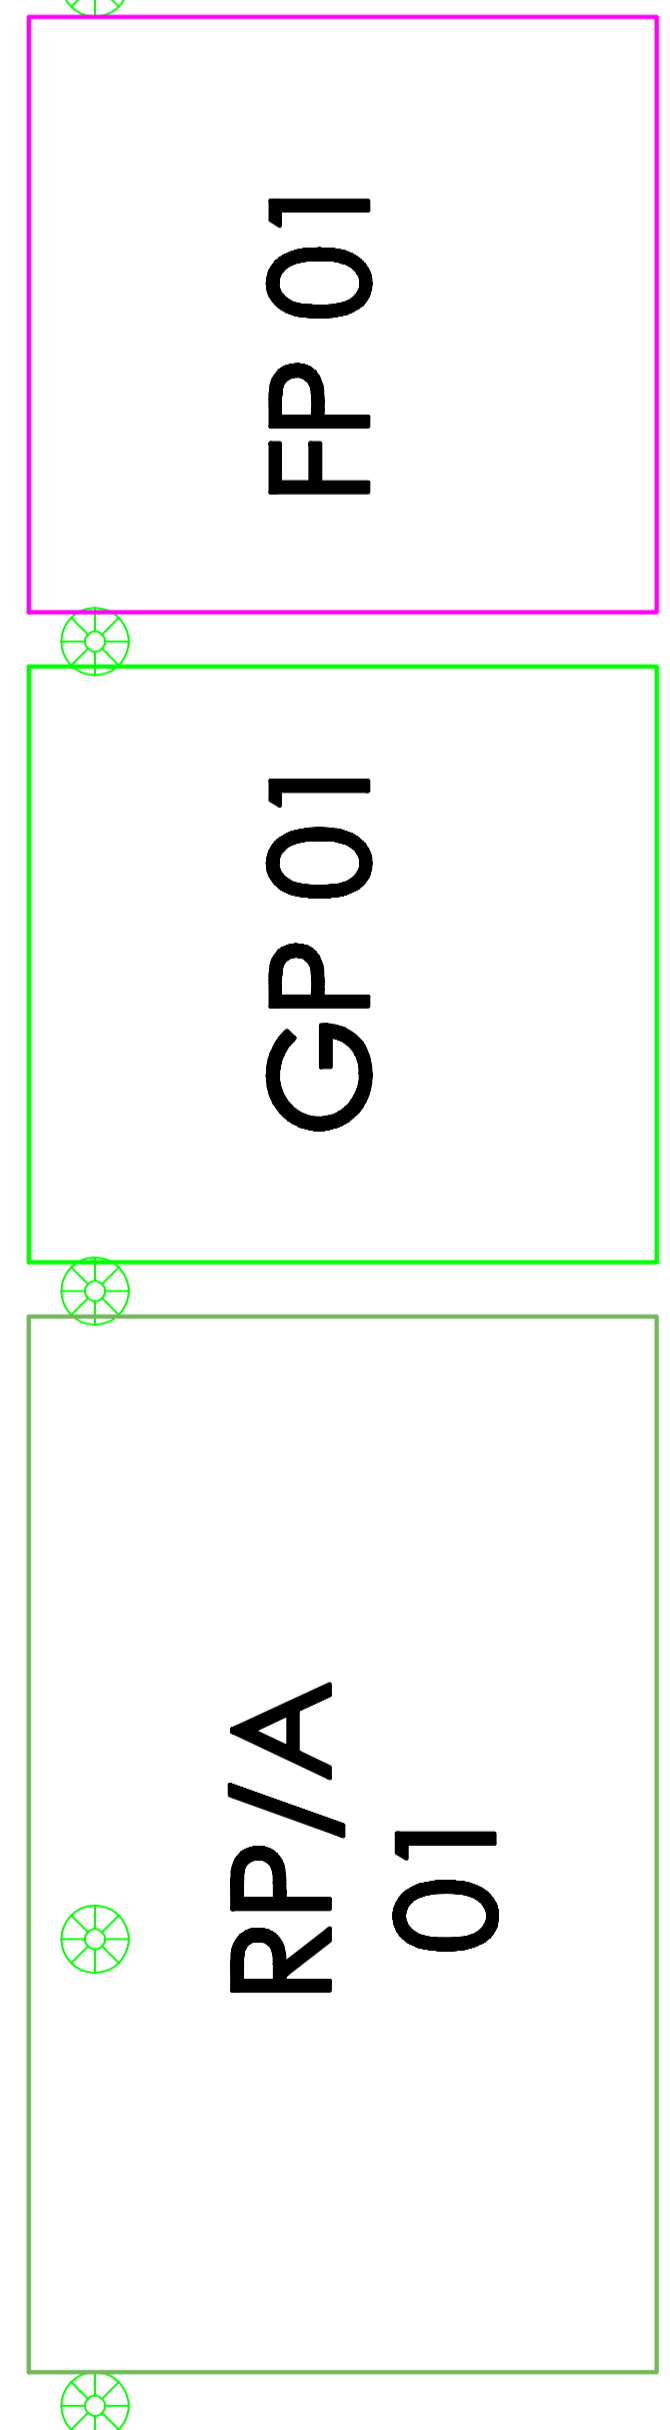

6400 MM WIDE PATHWAY

12000 MM WIDE PATHWAY

